

Odvojak prema kampusu - Uzd. profil
 Os: Odvojak prema kampusu
 MJ = 1 : 1000
 km -0+020.00 - 0+295.00
 R.R. 78.00 m.n.m.

Stacionaža	0+020.00	0+030.00	0+040.00	0+050.00	0+060.00	0+070.00	0+080.00	0+090.00	0+100.00	0+110.00	0+120.00	0+130.00	0+140.00	0+150.00	0+160.00	0+170.00	0+180.00	0+190.00	0+200.00	0+210.00	0+220.00	0+230.00				
Kote nivelete	86.426	86.476	86.543	86.646	86.638	86.630	86.437	86.237	86.039	85.864	85.717	85.599	85.509	85.448	85.413	85.383	85.353	85.323	85.293	85.263	85.233	85.203	85.173	85.143	85.113	85.083
Kote terena	84.24	84.16	84.14	84.14	84.09	84.06	84.03	84.03	84.06	83.98	83.83	83.67	83.80	83.84	83.90	84.17	84.34	84.45	84.22	84.22	84.22	84.29	84.22	83.90	83.76	83.47
delta H (K.N. - K.T.)	2.181	2.314	2.406	2.511	2.551	2.570	2.403	2.206	1.978	1.880	1.889	1.793	1.711	1.611	1.510	1.215	1.016	1.169	1.075	0.934	0.813	0.911	0.955	1.248	1.354	1.612
Horizontalni elementi	R=150.25m, A=132.29, L=50.00m										R=350.00m, L=477.42m															
Vitoperenje																										

Projekant: Petar Marjanović, dipl.ing.grad.
Marjanović P.
 Suradnik: Marija Tomaz, mag.ing.aedif.

Investitor: GRAD OSIJEK, KUHAČEVA 9, 31000 OSIJEK

Naručitelj: ŠKOLA NOGOMETA NK OSIJEK, WOODROWA WILSONOVA 2, 31000 OSIJEK


Gradjevina: PRODUŽETAK KANIŽLIČEVE ULICE DO KAMPUSA ŠKOLE NOGOMETA NK OSIJEK

Razina obrade: GLAVNI PROJEKT

Projekt: GRADEVINSKI PROJEKT

Datum: Osijek, travanj 2018.

Drawing: D:\Civil 3D Projects\Produzetak Kanižličeve ulice\Nacrti za Ispis\3 Glavni Projekt\Uzdružni profil ID-0166.dwg

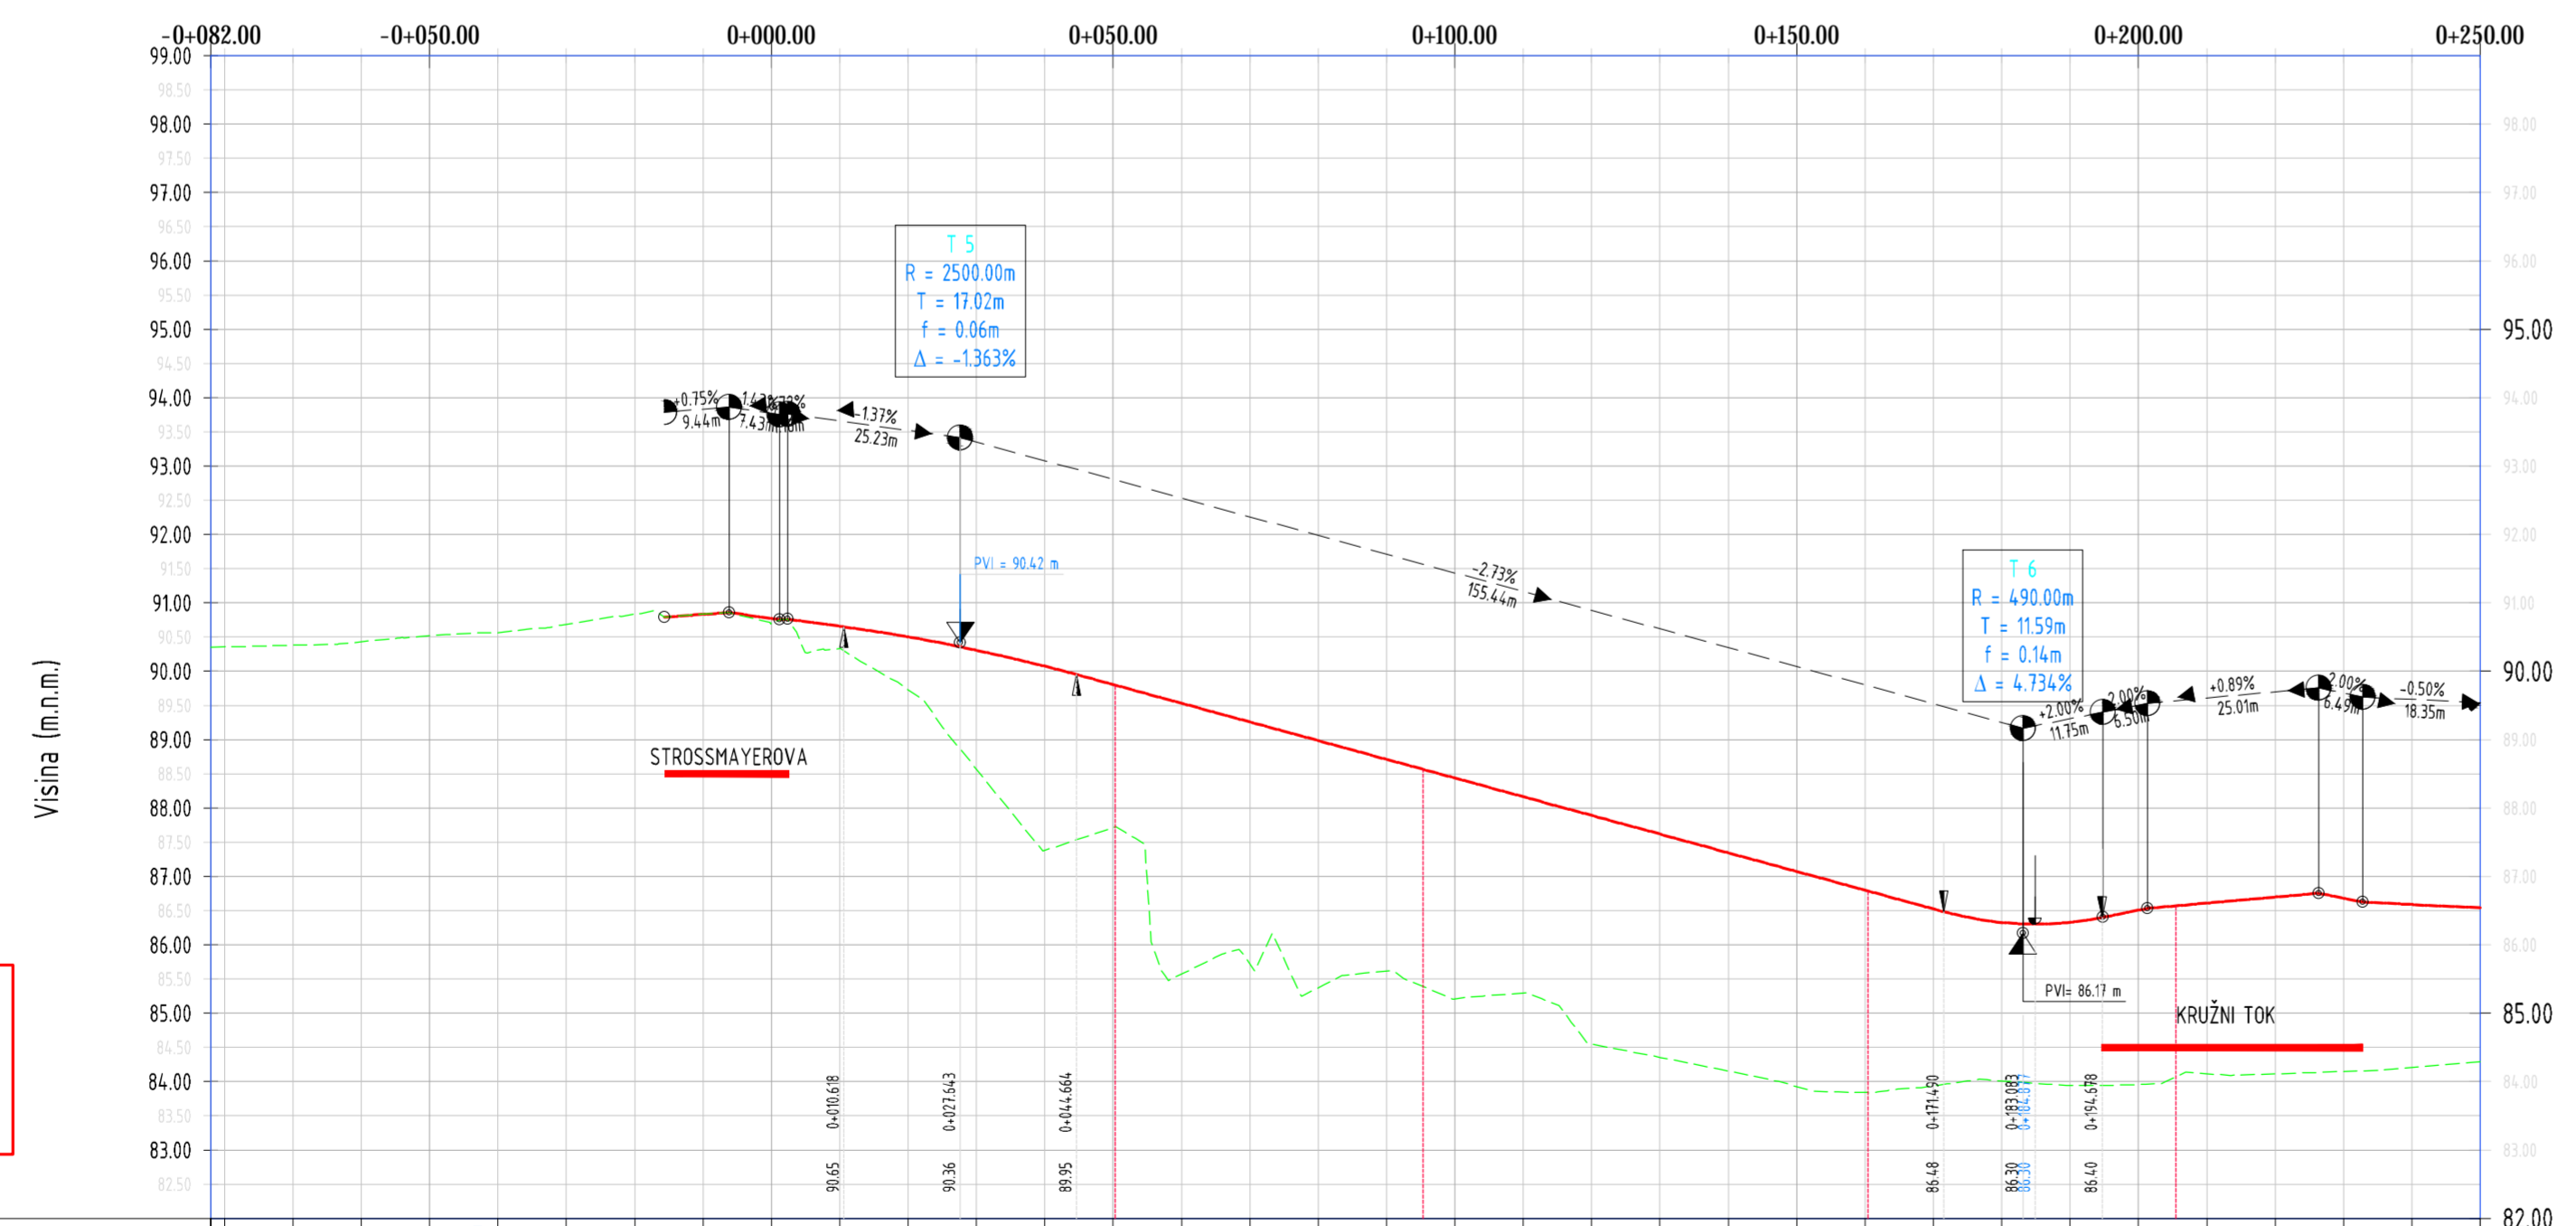

Kanižličeva - Uzd. profil
 Os: Kanižličeva
 MJ = 1 : 1000
 km -0+082.00 - 0+250.00
 R.R. 82.00 m.n.m.

Stacionaža	-0+082.00	-0+070.00	-0+060.00	-0+050.00	-0+040.00	-0+030.00	-0+020.00	0+010.00	0+000.00	0+010.00	0+020.00	0+030.00	0+040.00	0+050.00	0+060.00	0+070.00	0+080.00	0+090.00	0+100.00	0+110.00	0+120.00	0+130.00	0+140.00	0+150.00	0+160.00	0+170.00	0+180.00	0+190.00	0+200.00	0+210.00	0+220.00	0+230.00	0+240.00	0+250.00	
Kote nivelete	90.35	90.38	90.43	90.52	90.57	90.69	90.83	90.83	90.831	90.771	90.658	90.503	90.308	90.074	89.805	89.531	89.258	88.985	88.711	88.438	88.165	87.892	87.618	87.345	87.072	86.798	86.525	86.252	15.